



FREEWAY TYPICAL SECTION

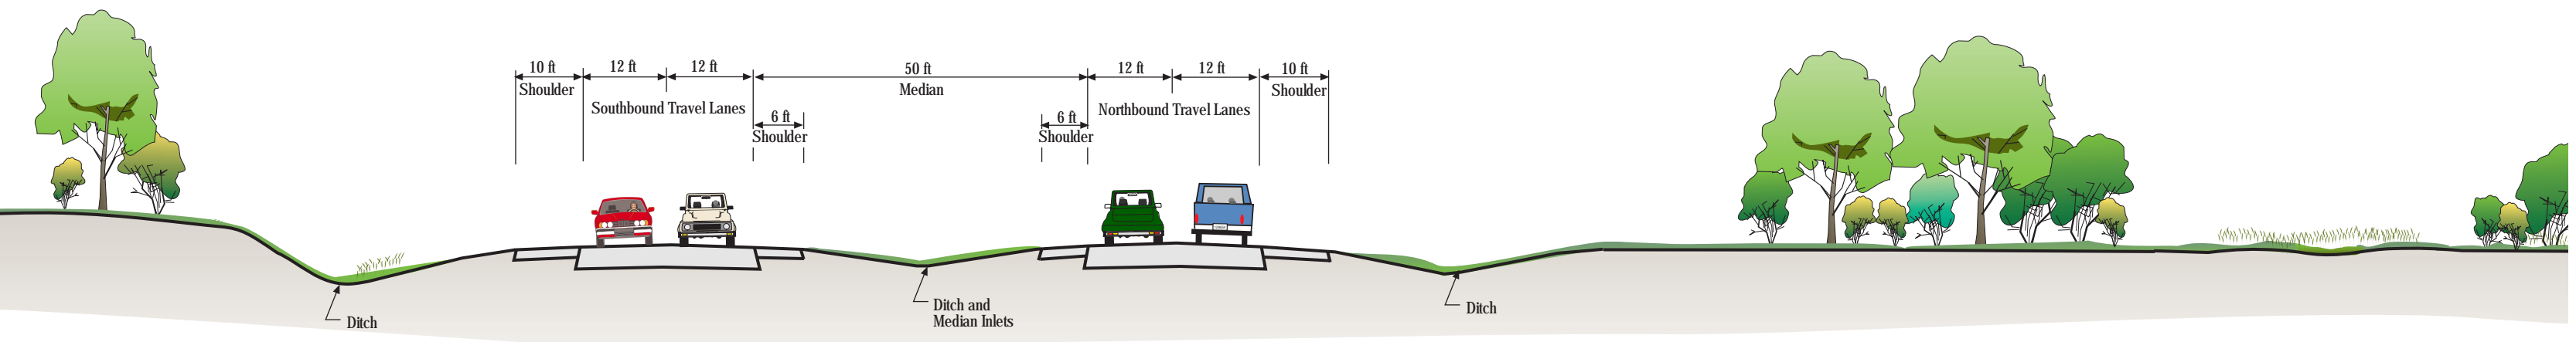

**EXPRESSWAY TYPICAL SECTION
(50 ft Median)**

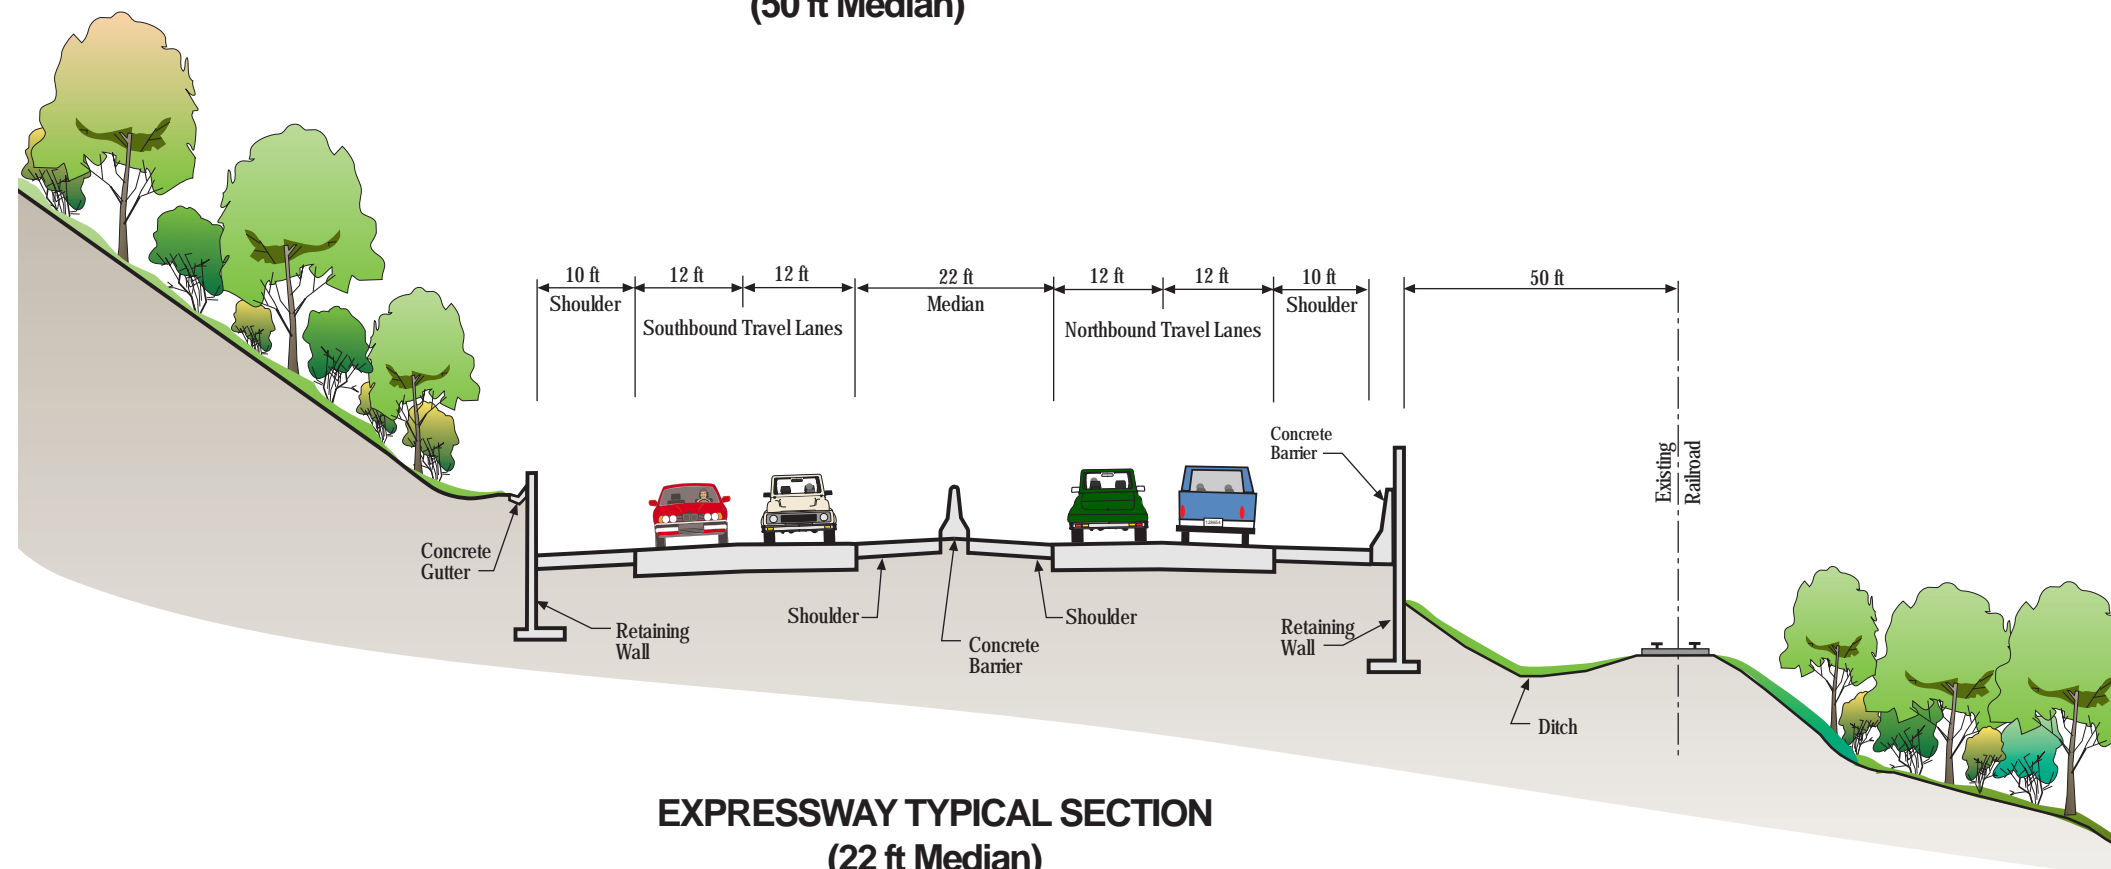

**EXPRESSWAY TYPICAL SECTION
(22 ft Median)**